


SITUASJONSPLAN AV OMRÅDE FOR MINILAGER

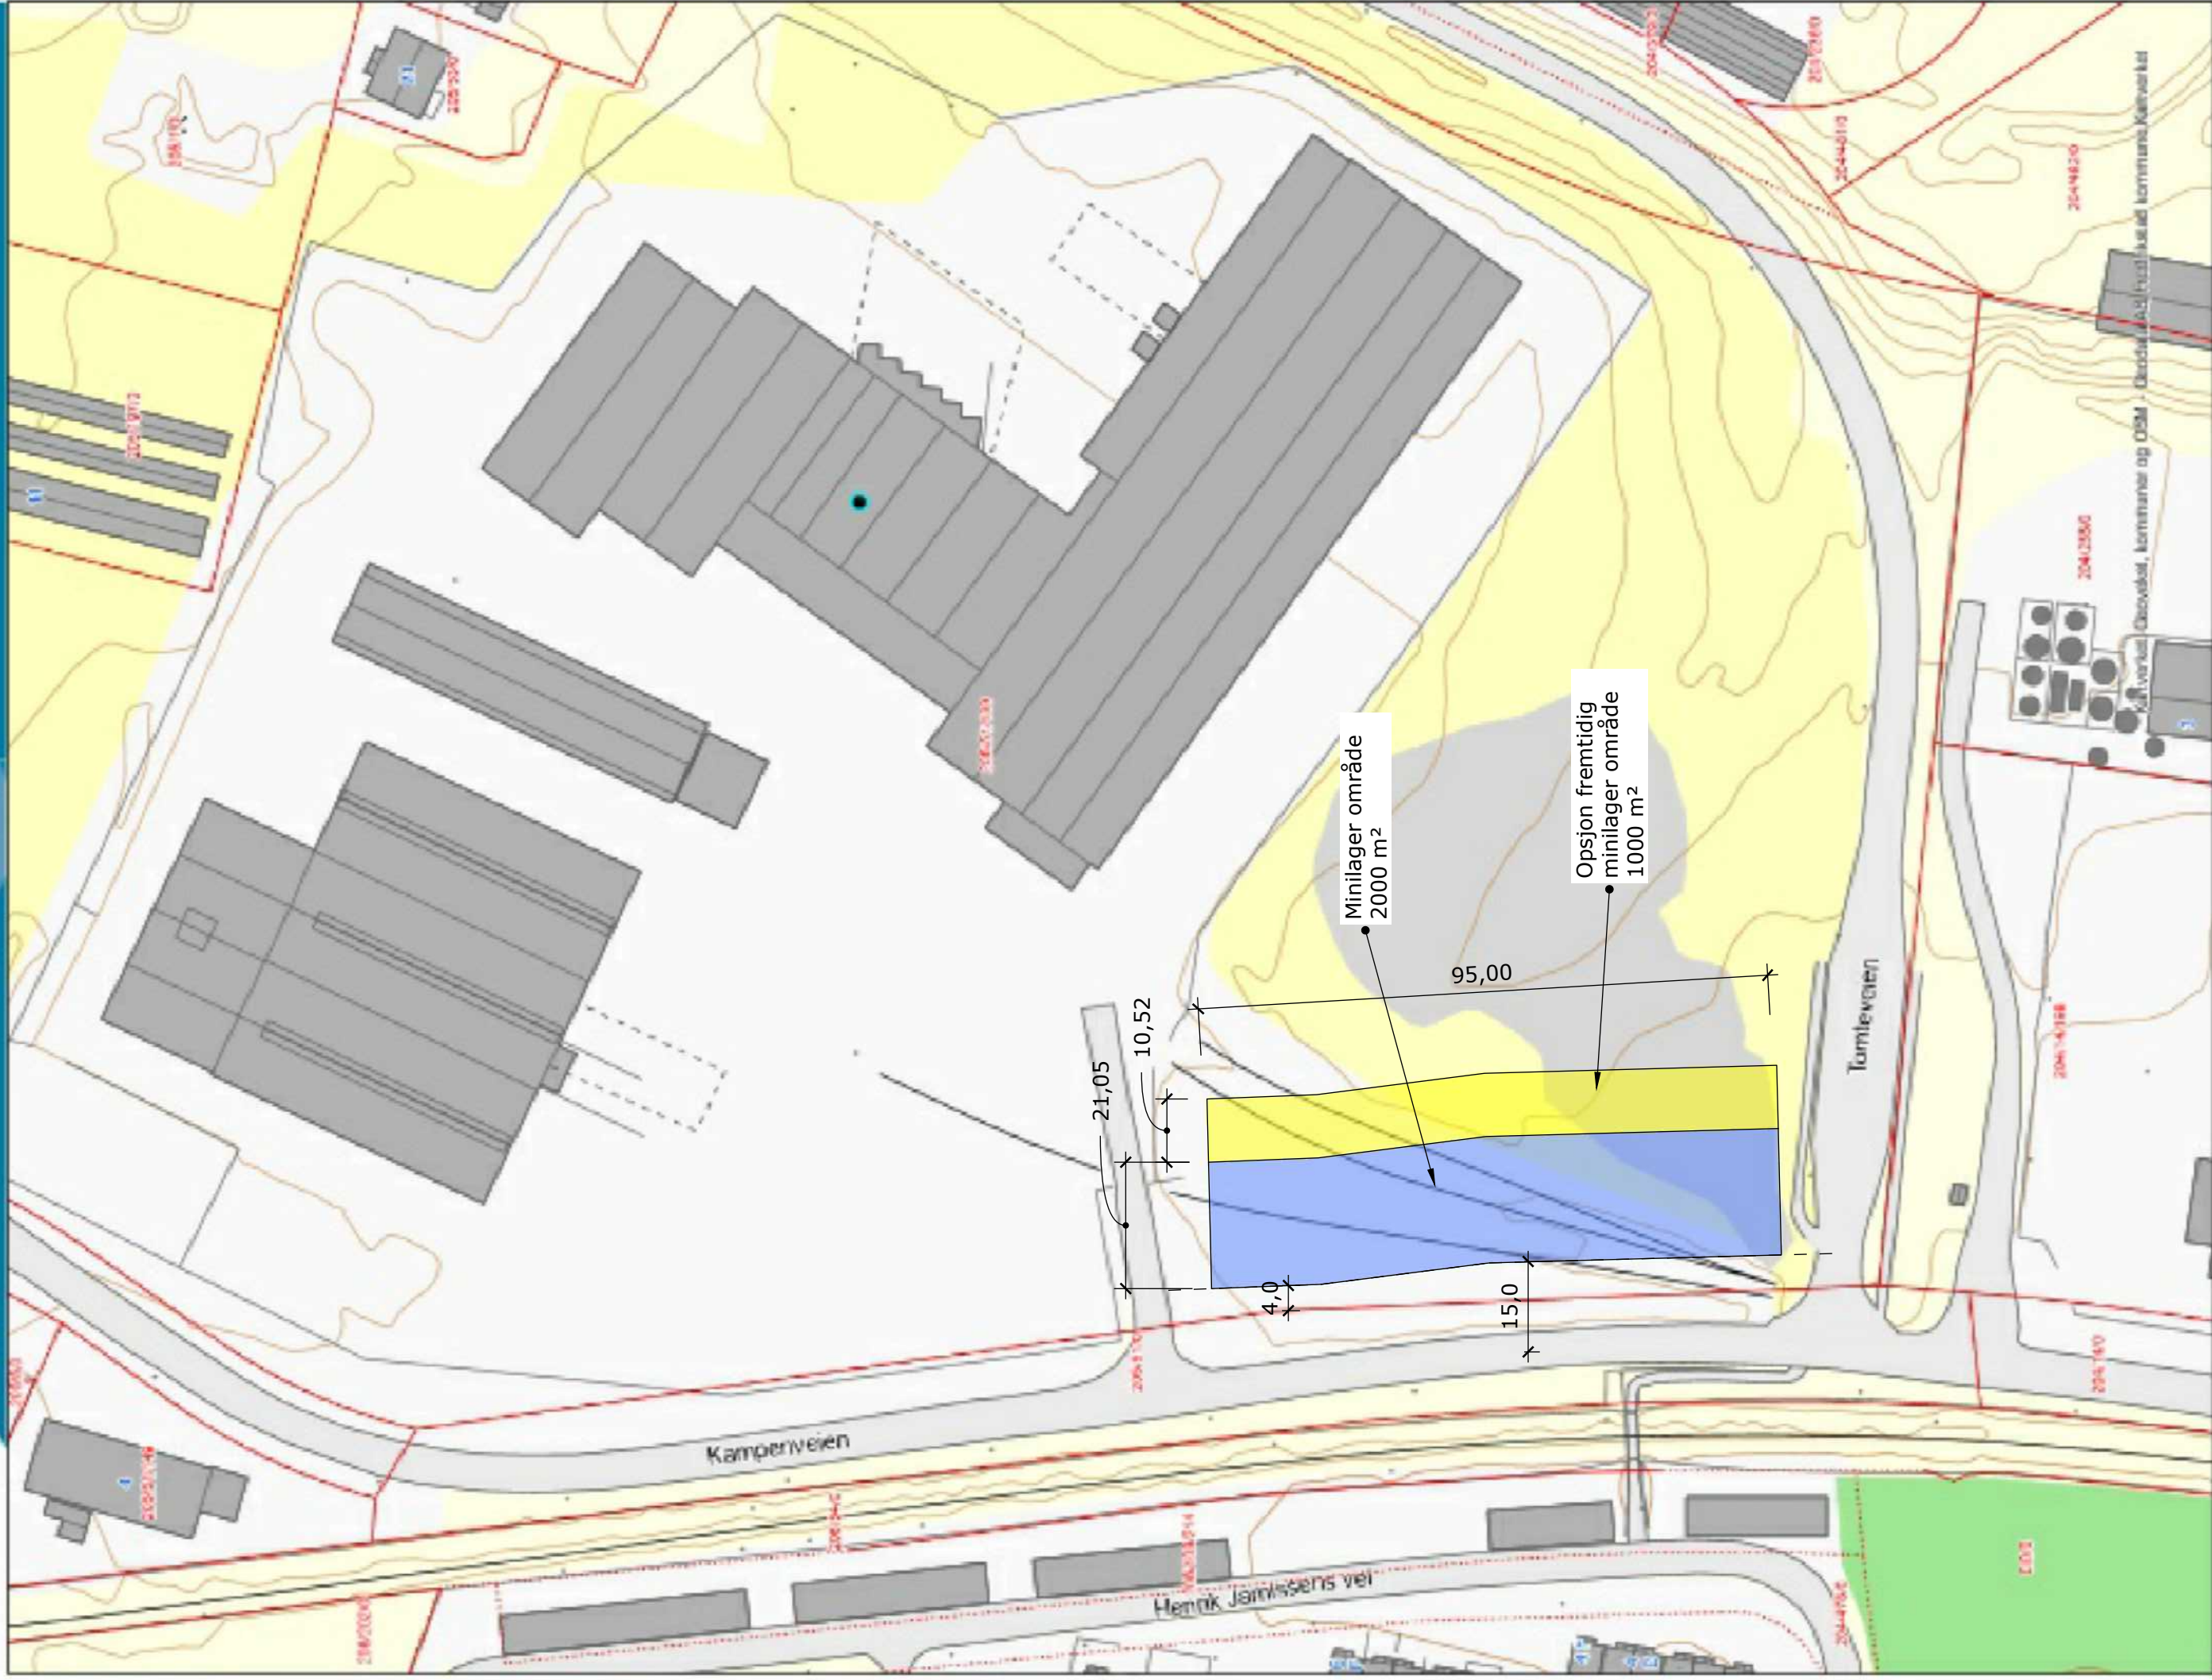


60 Meter


0 30 60
Målestokk 1:1 000

Dato 03.12.2021

SITUASJONSPLAN MED MINILAGER

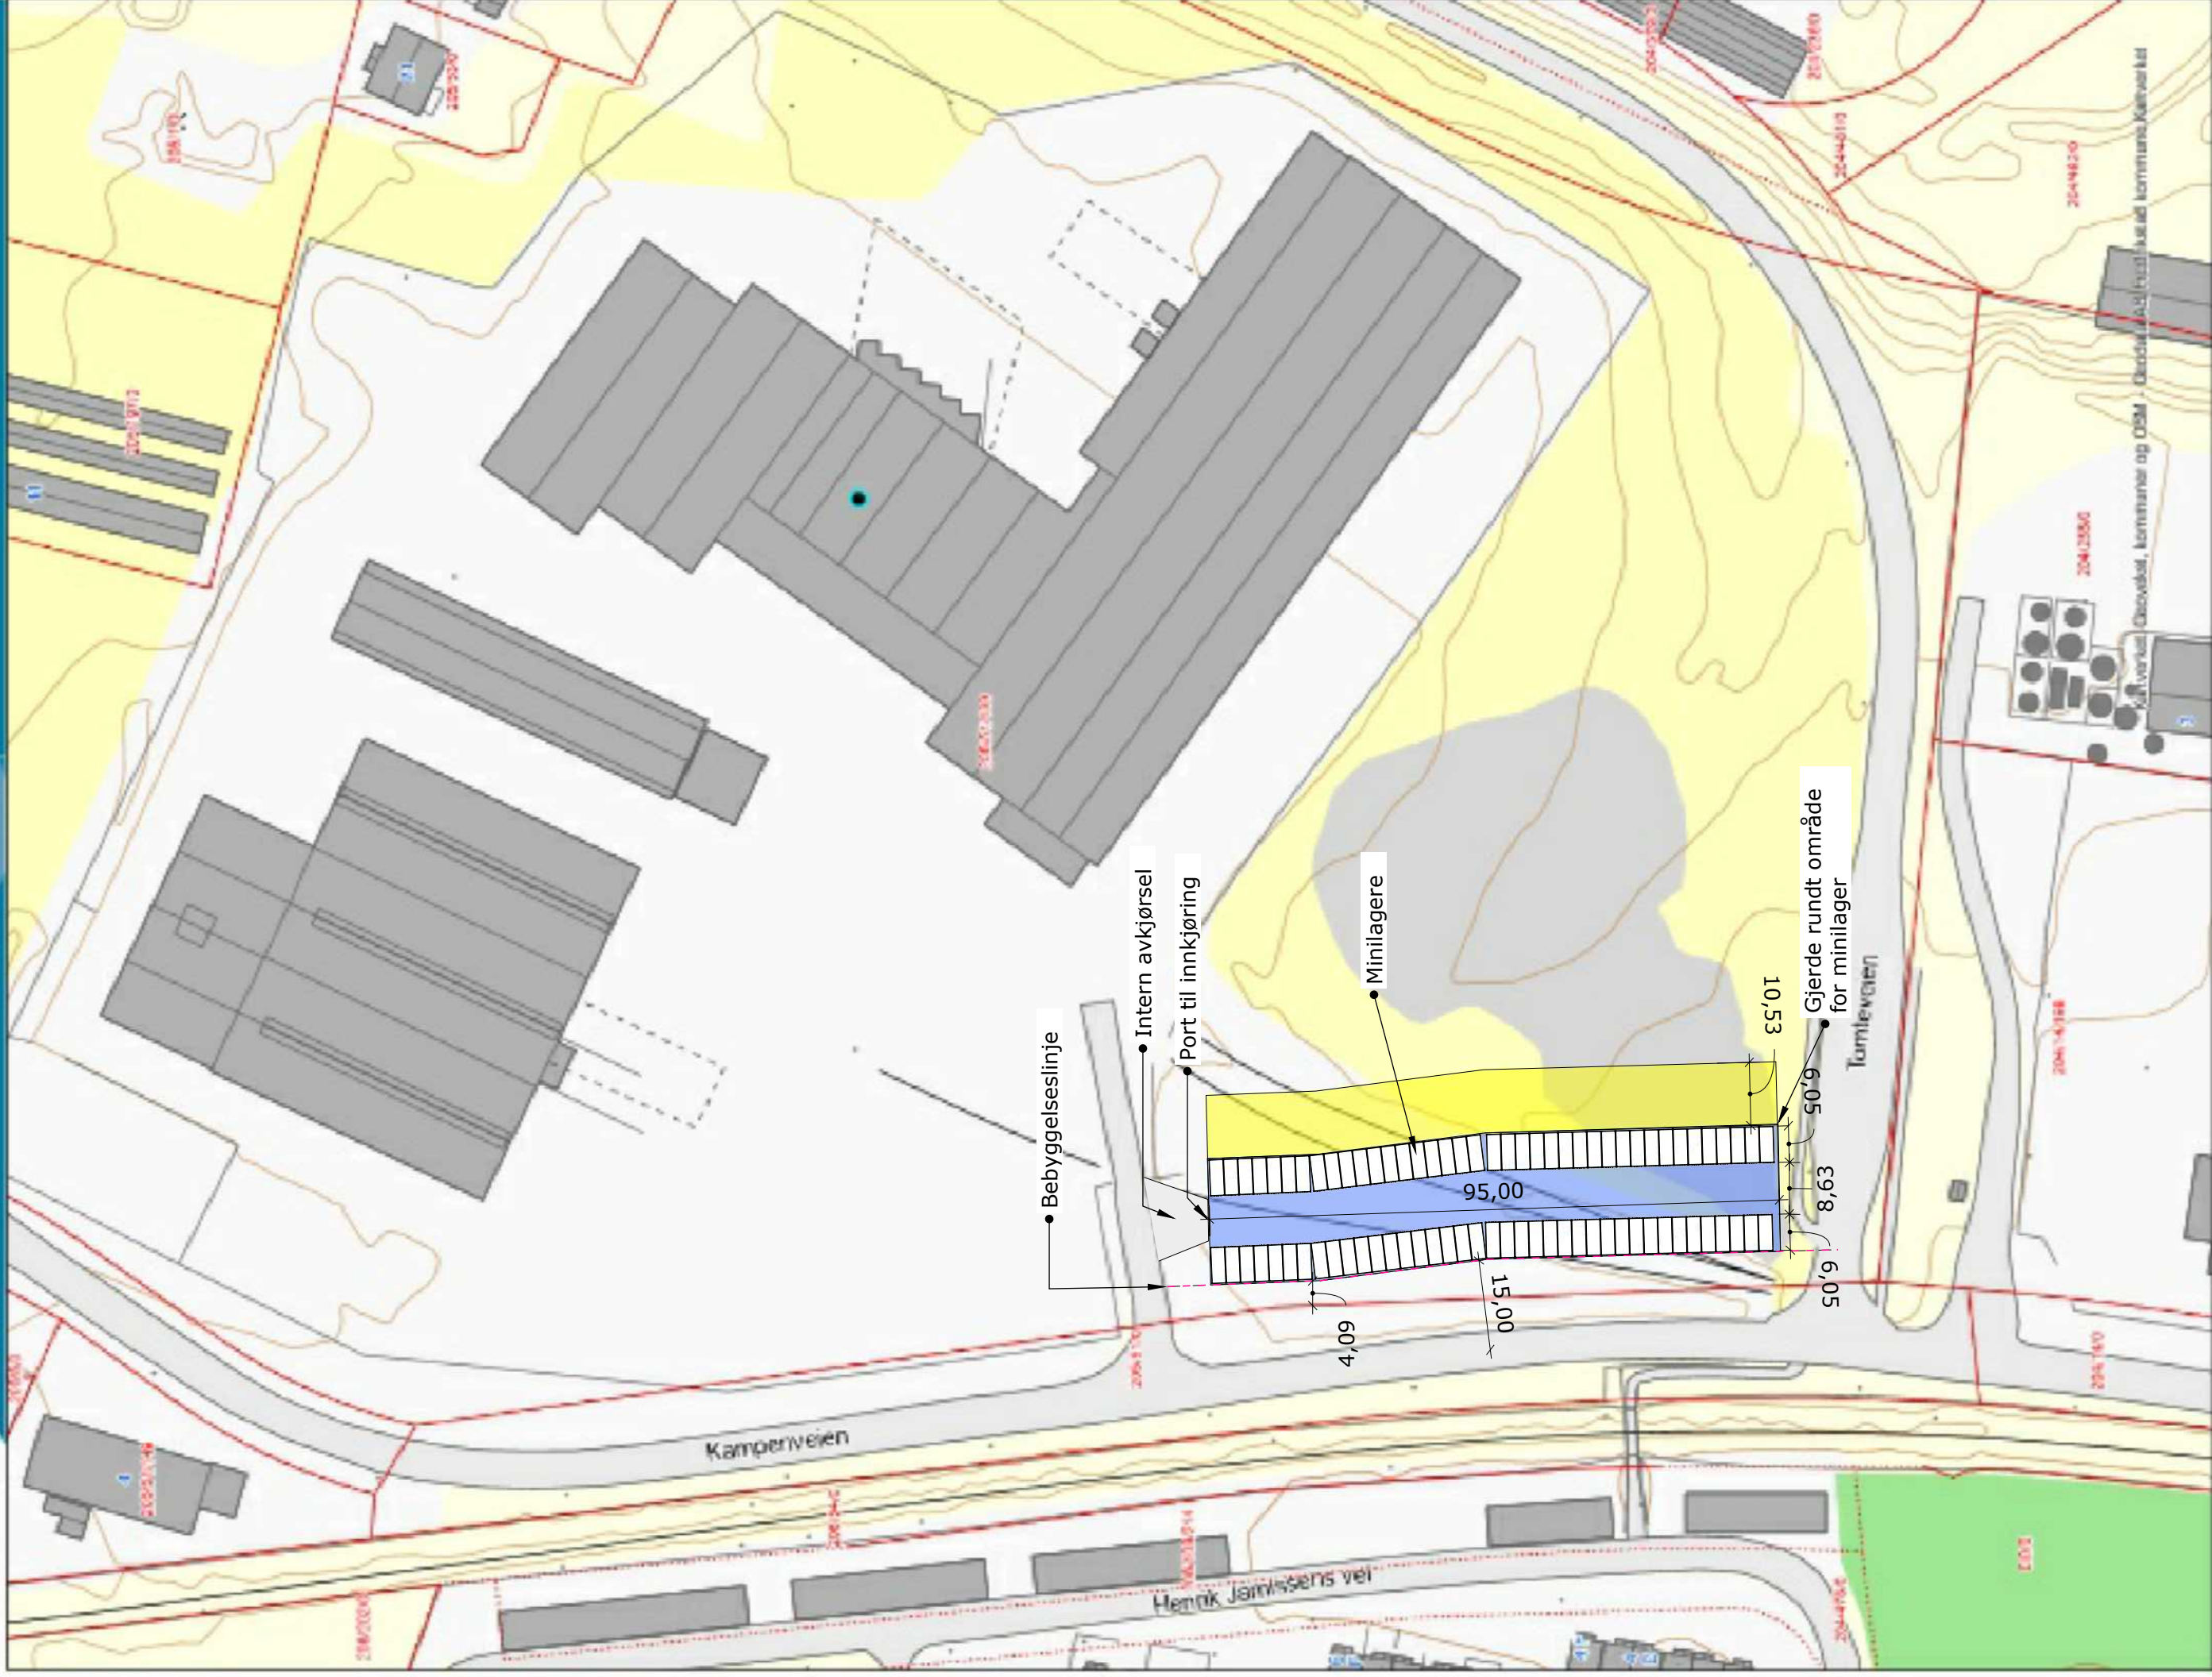


PERSPEKTIV 1 STK MODUL

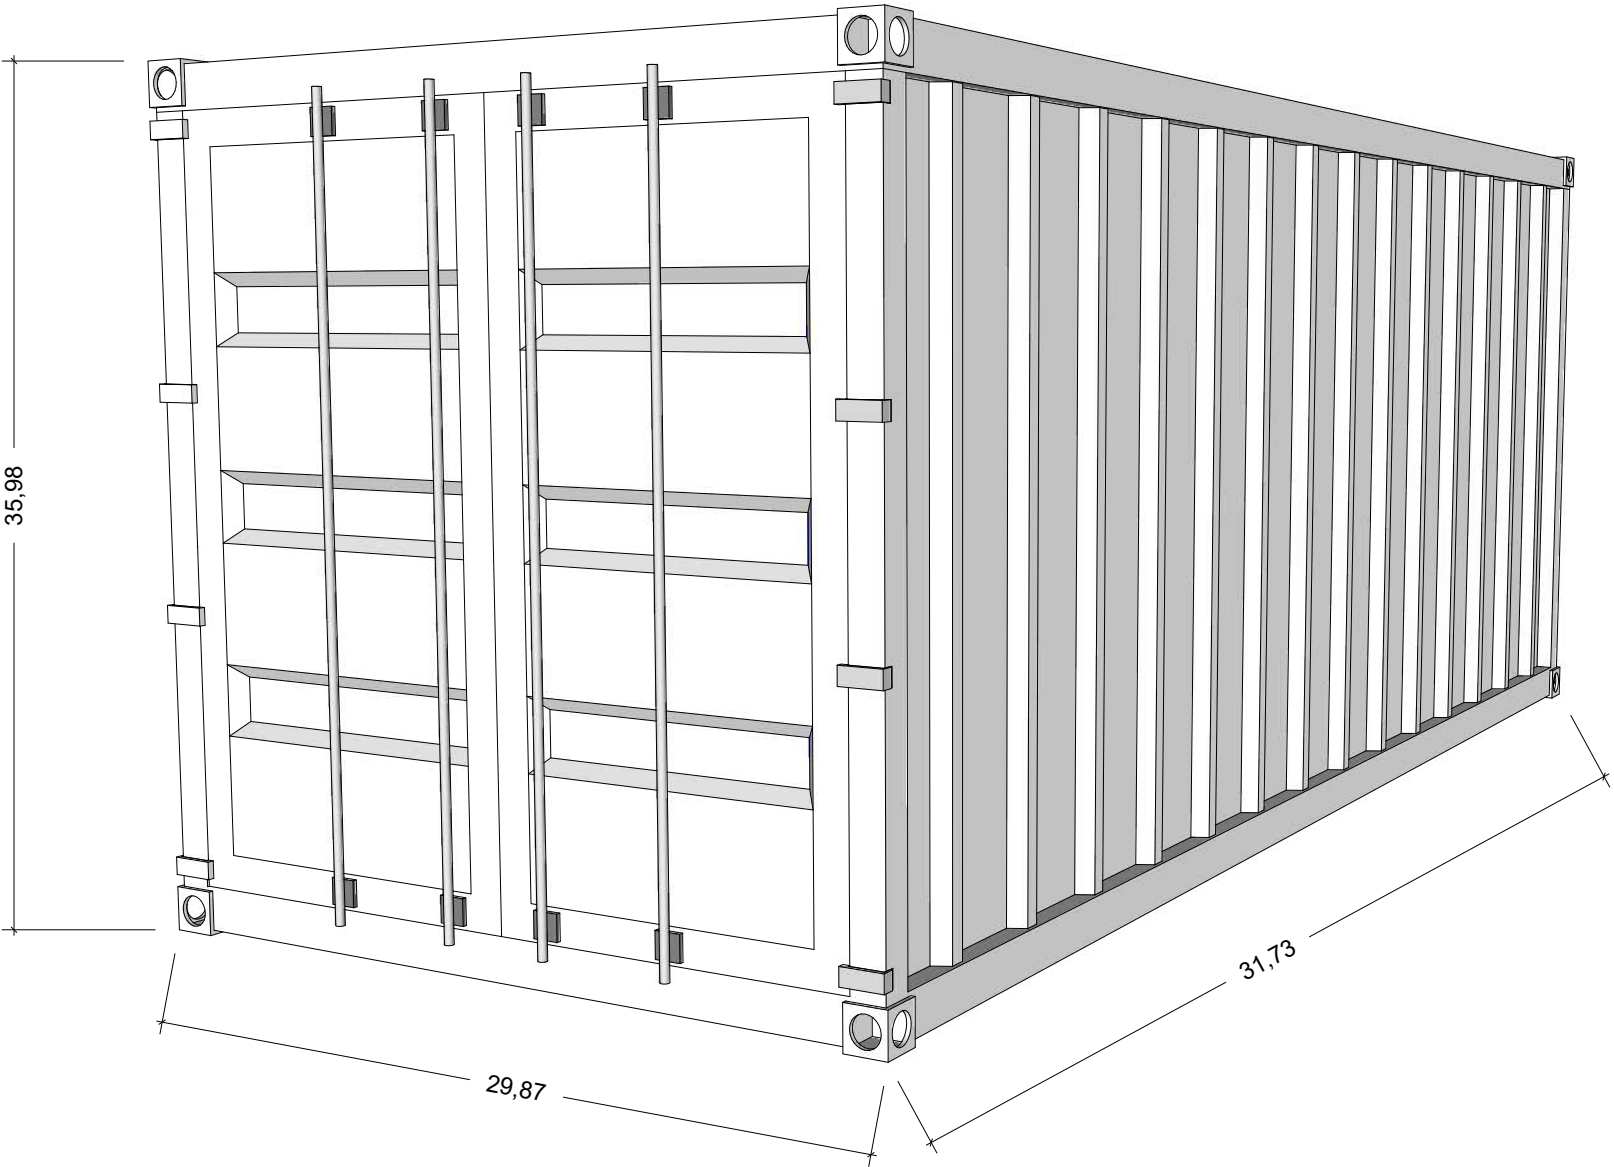


FASADE TEGNINGER AV 1 STK MODUL


FORSIDE (DØRER)

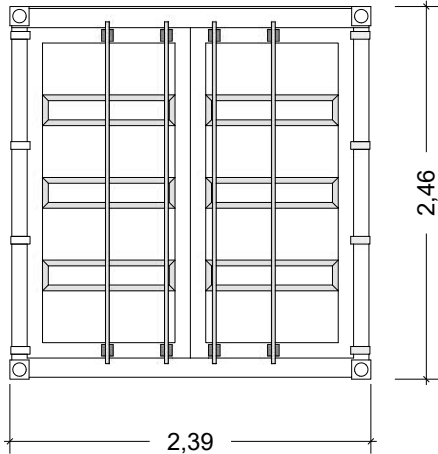


BAKSIDE

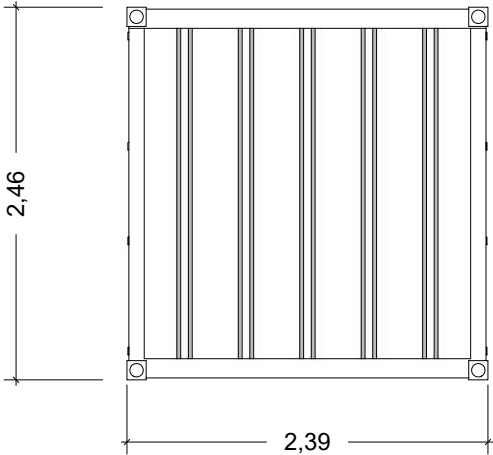



LANGSIDE 1

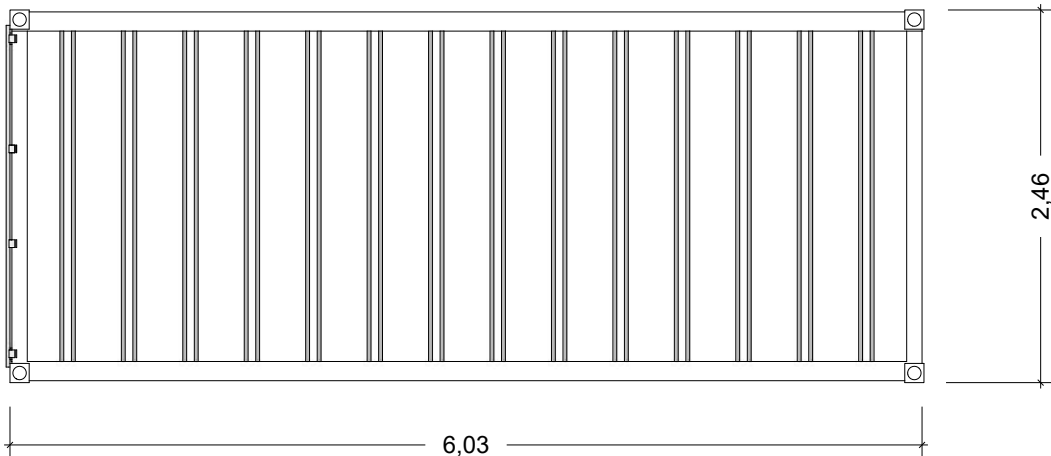


LANGSIDE 2

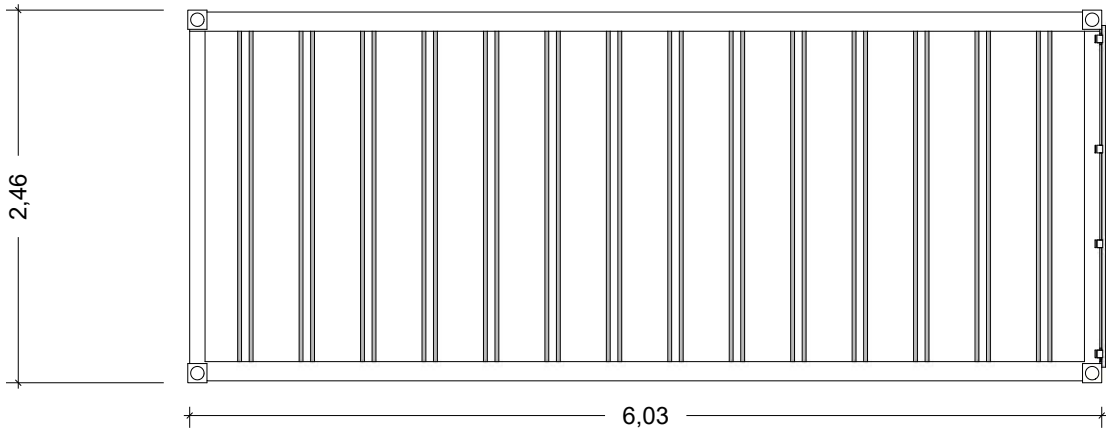


PLAN TEGNING AV 1 STK MODUL

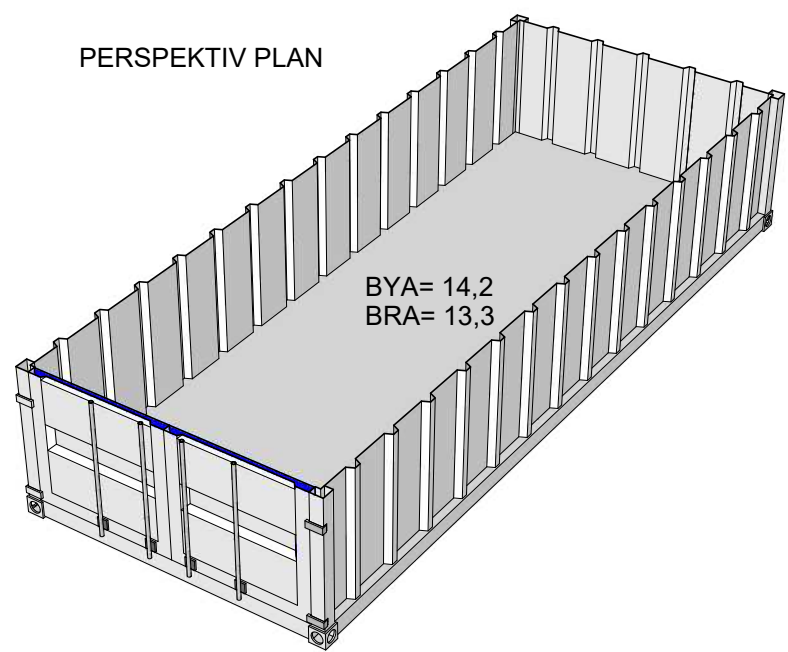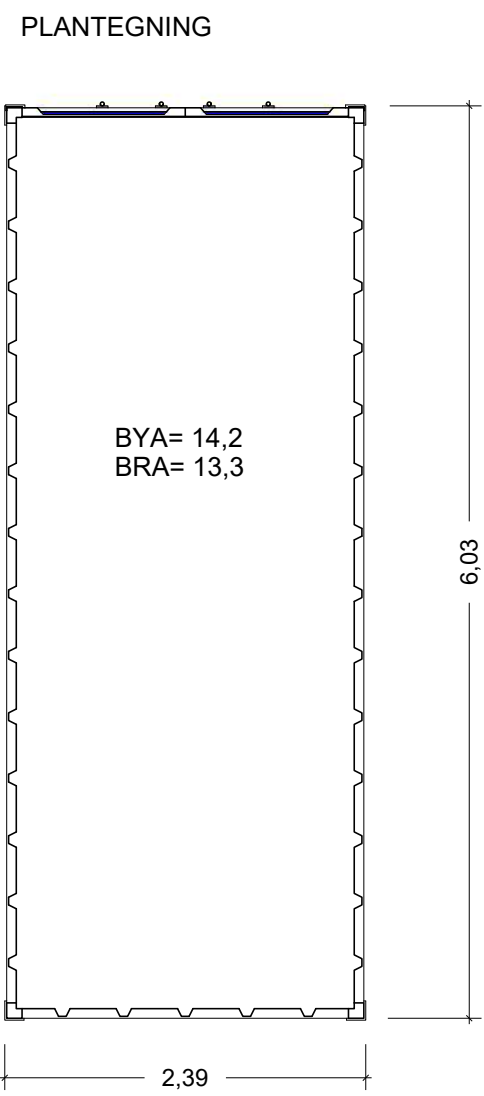

FASADE NORD 1:100

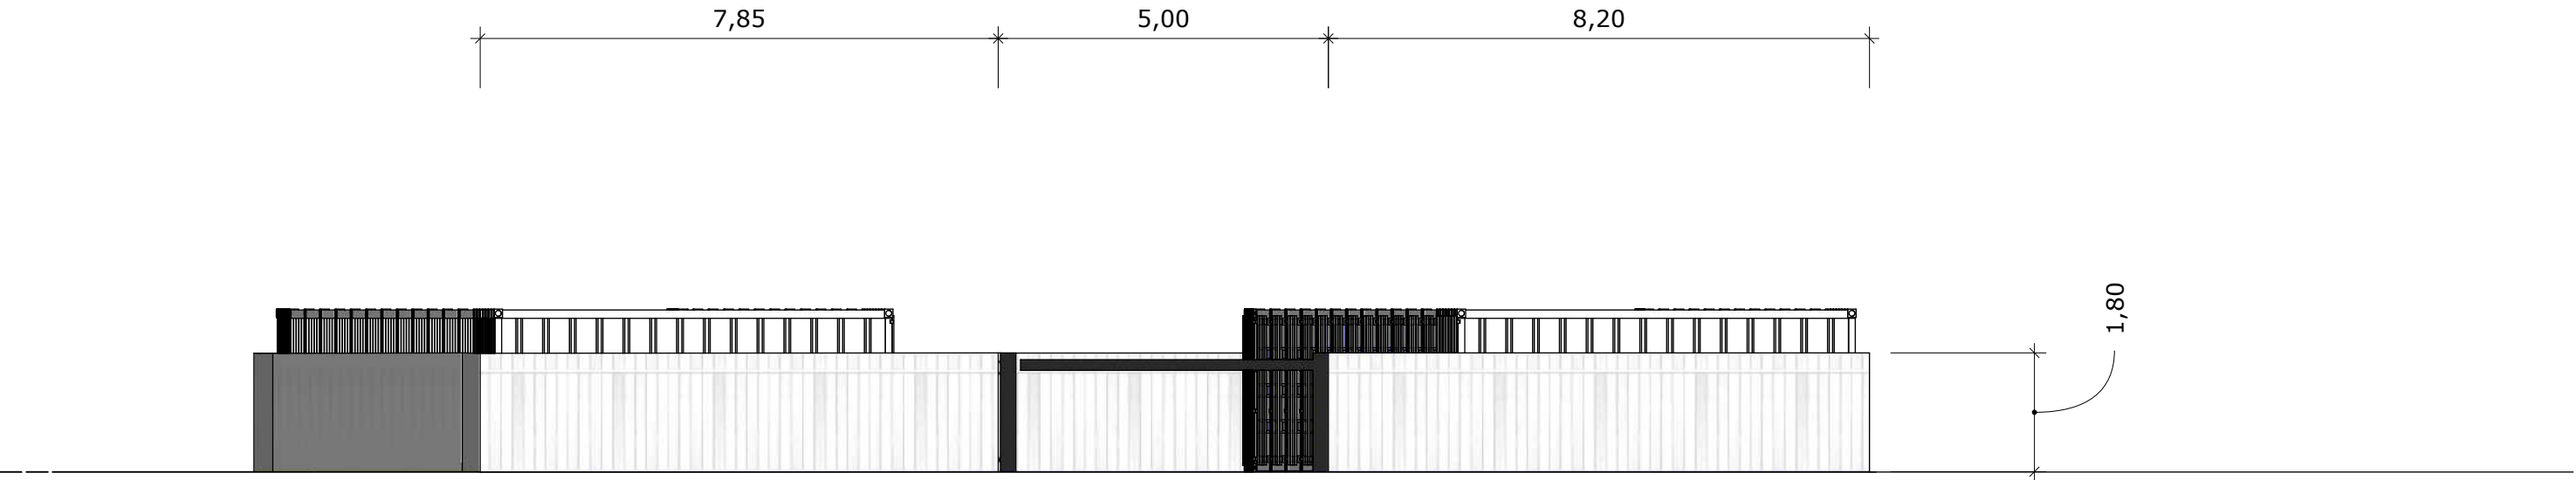


FASADE SYD 1:100

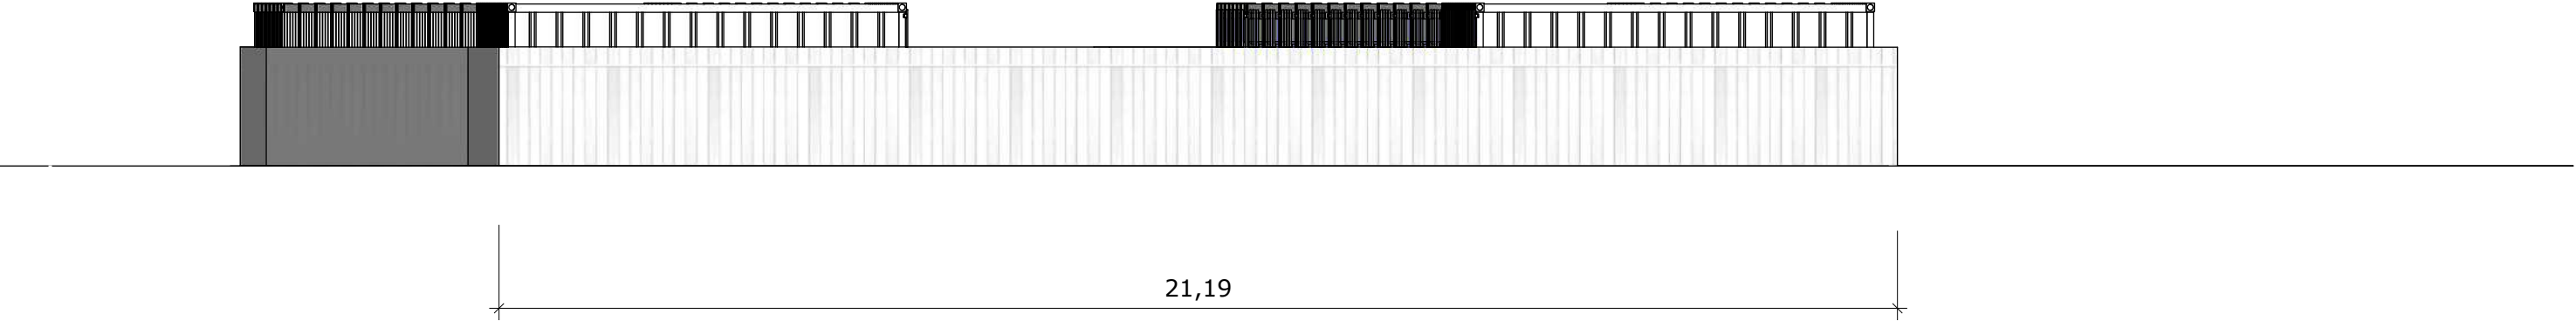

FASADE ØST OG VEST 1:300


FASADE ØST

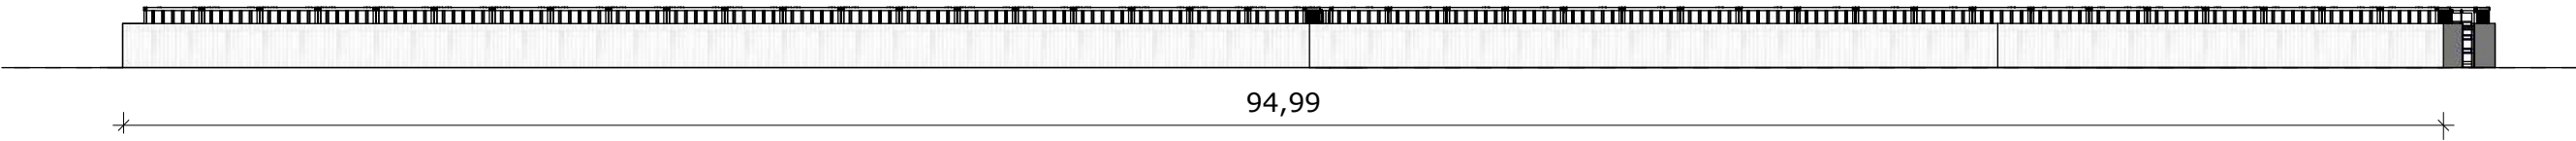


FASADE VEST



PERSPEKTIV NORD ØST

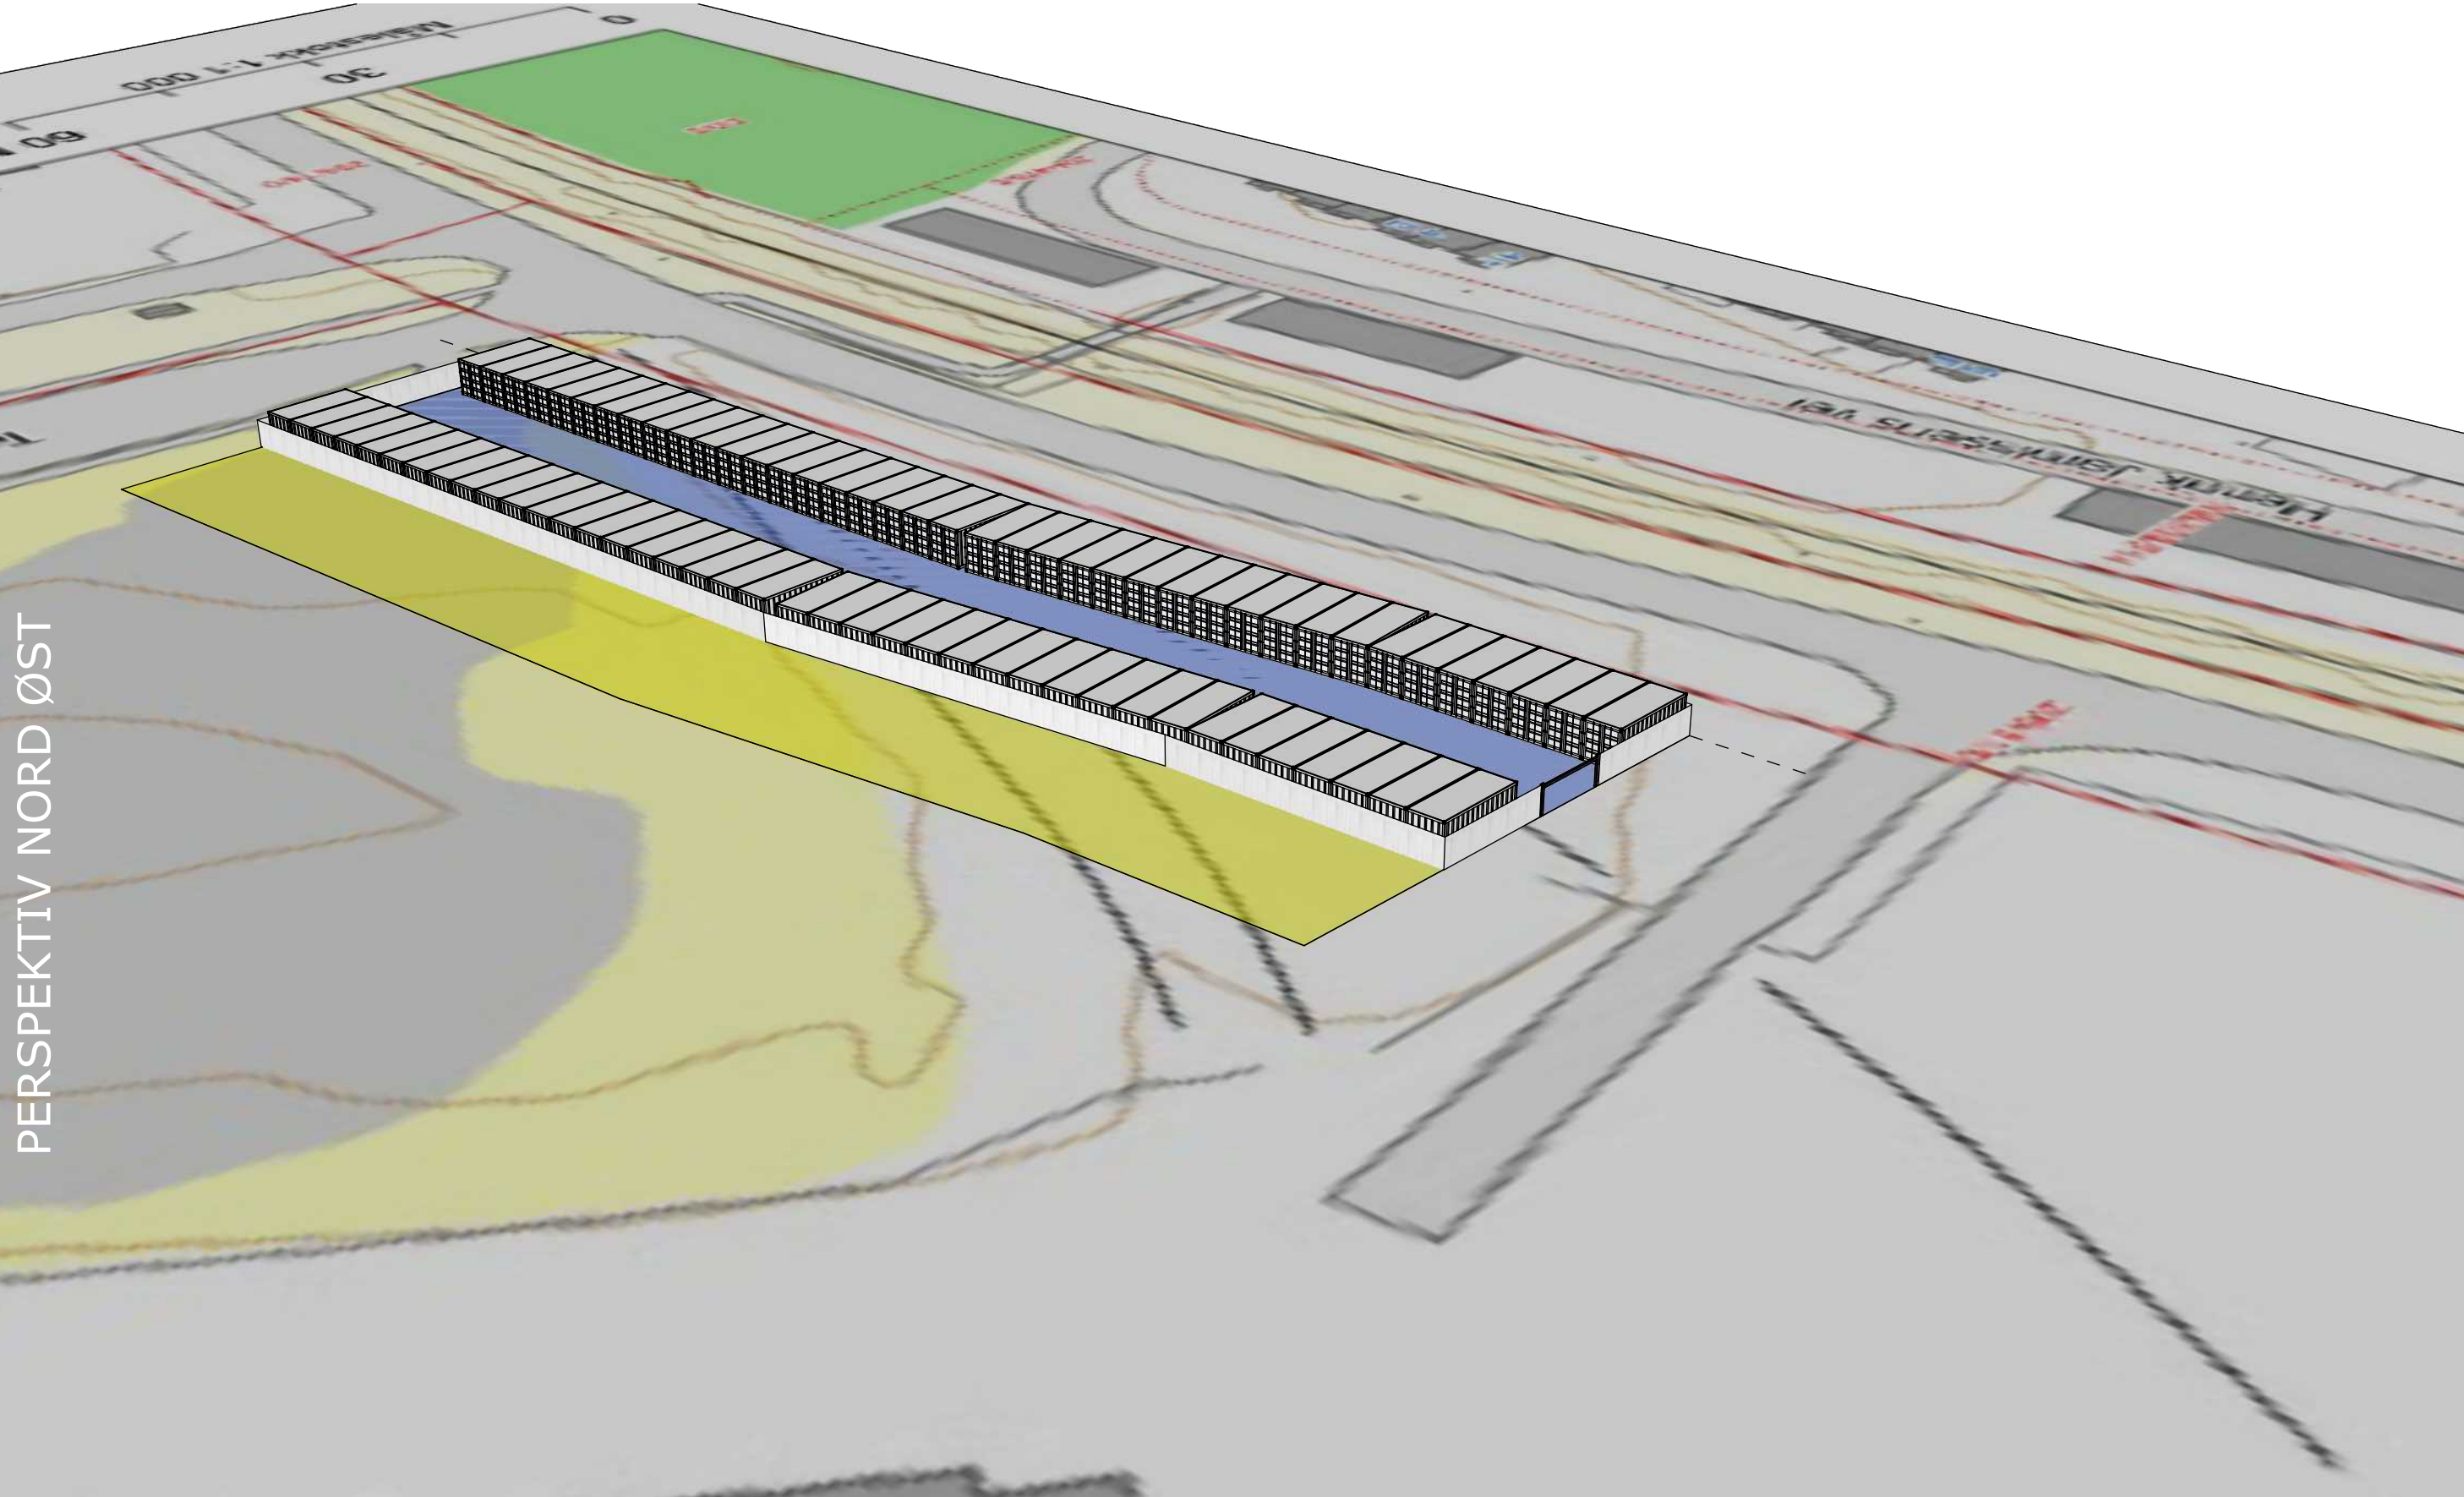


PERSPEKTIV NORD VEST

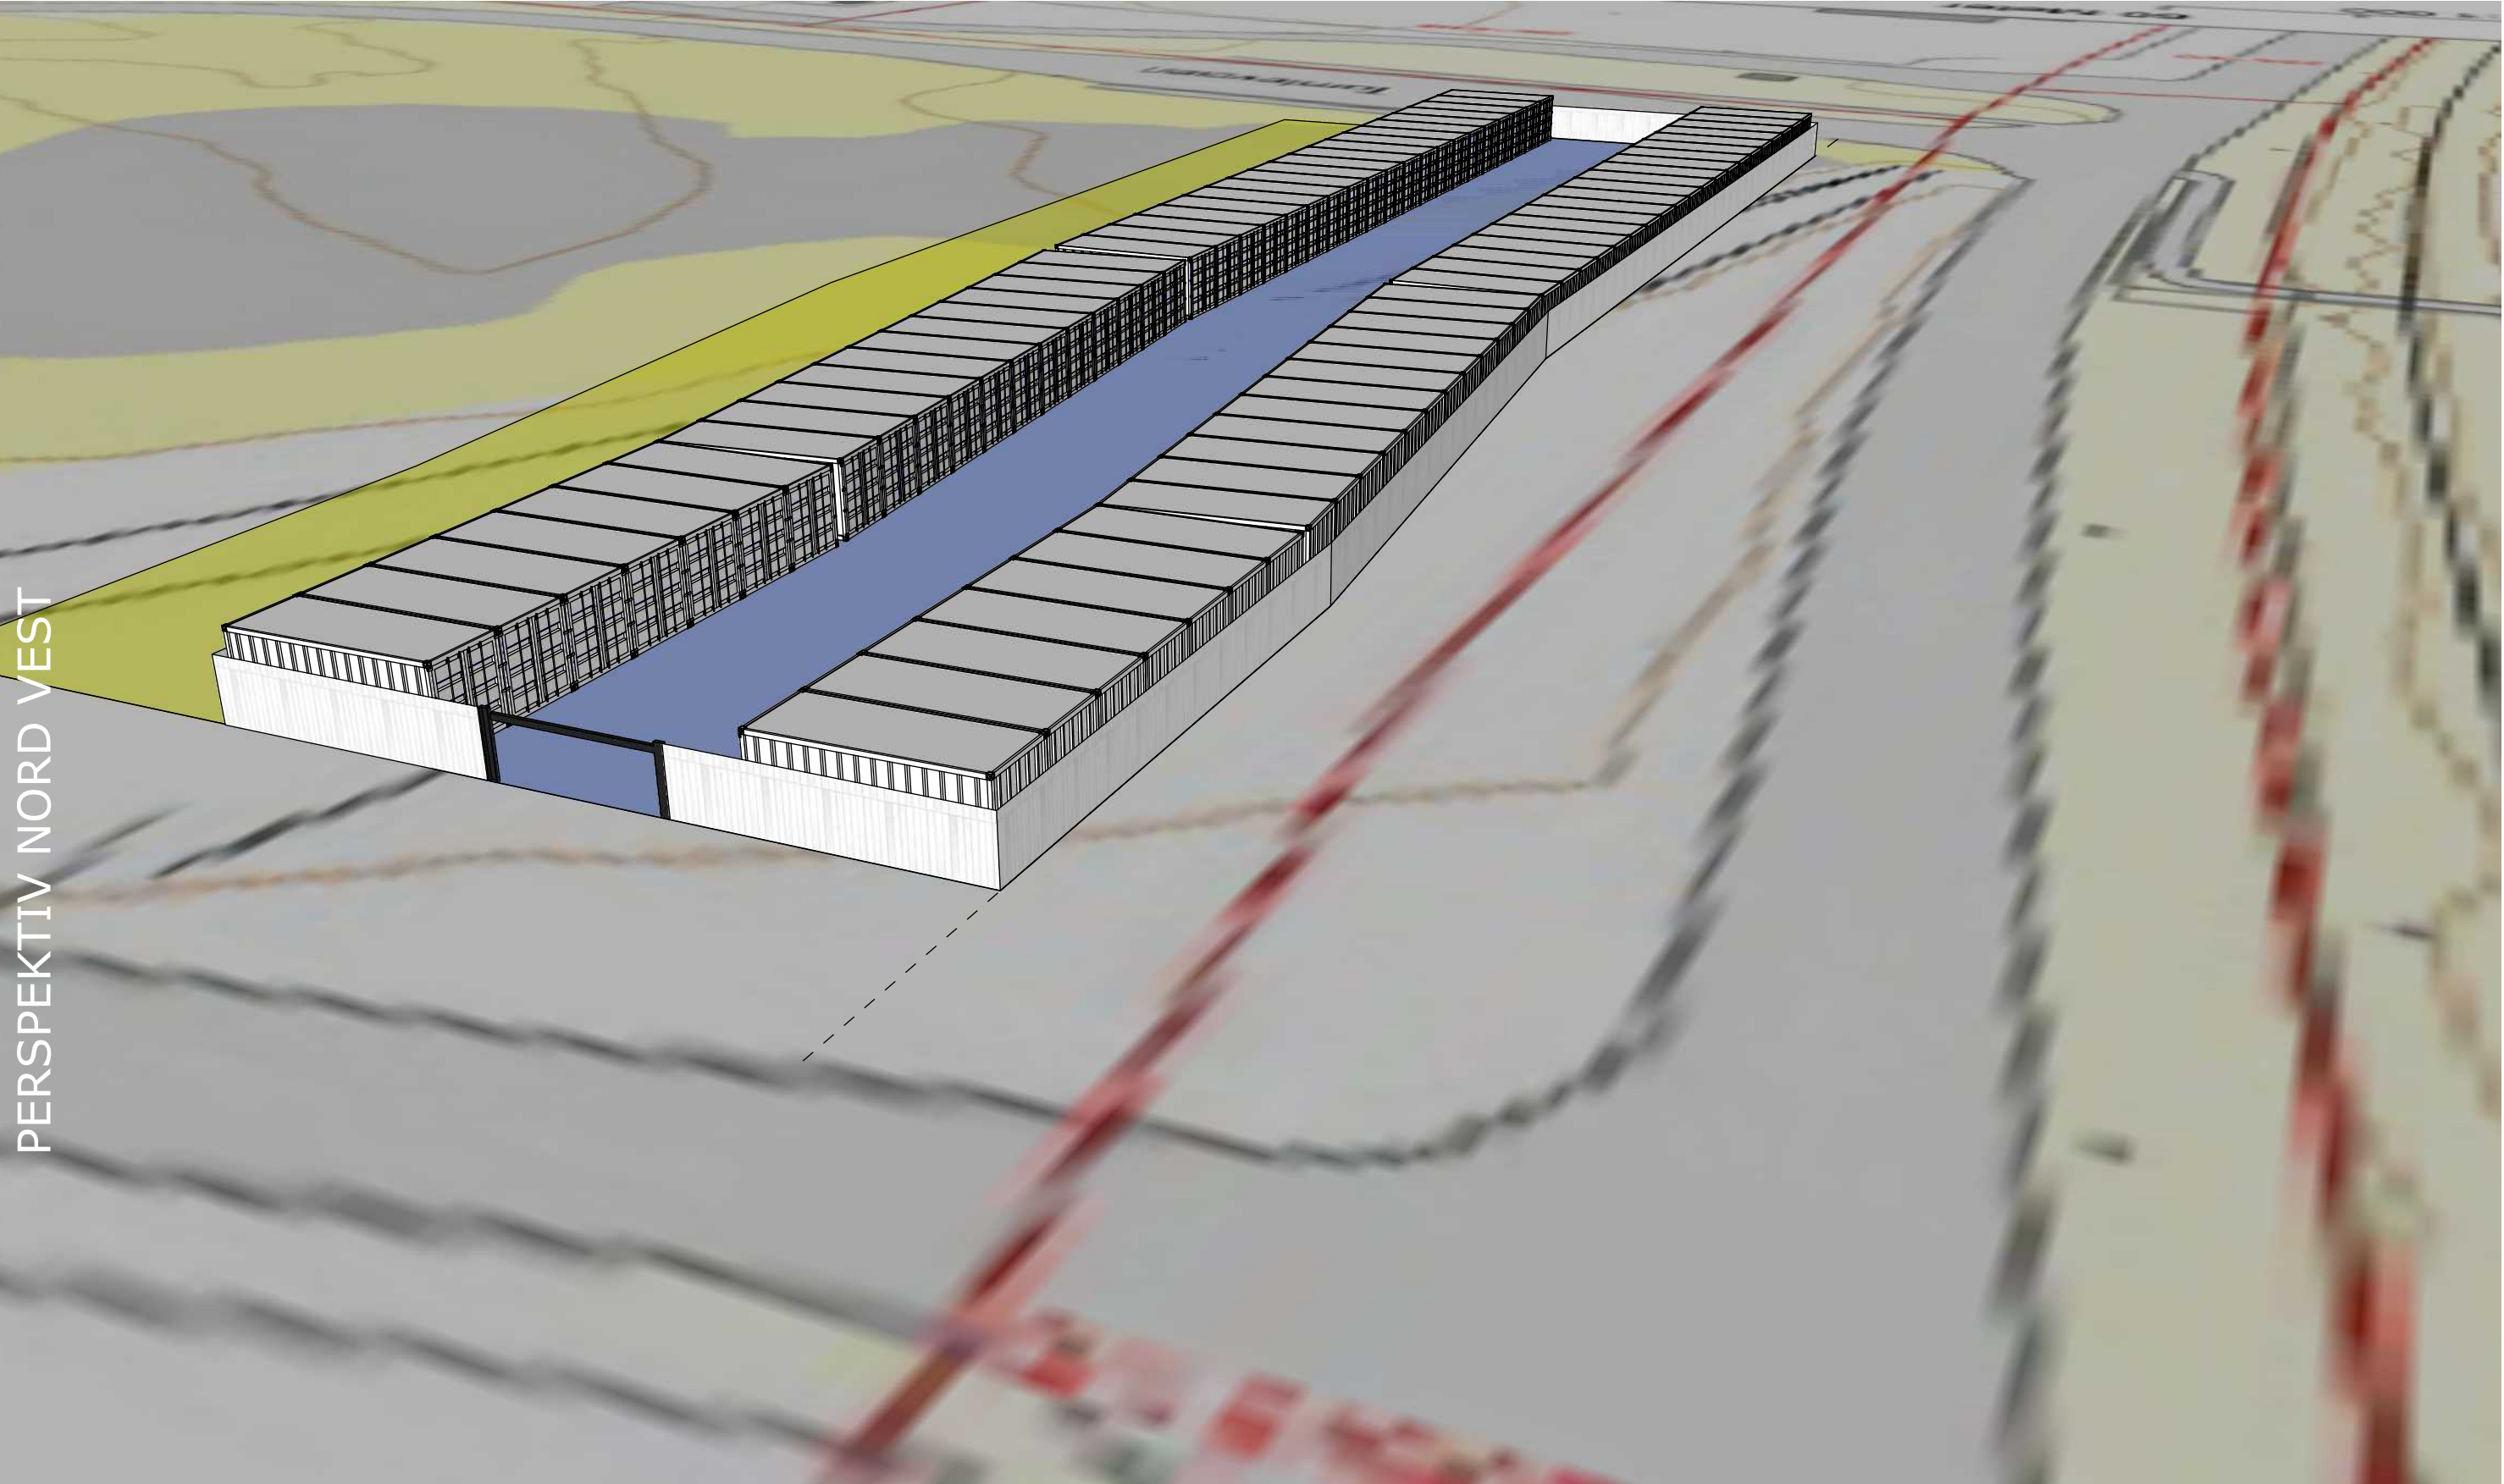

PERSPEKTIV NORD VEST

PERSPEKTIV SYD VEST

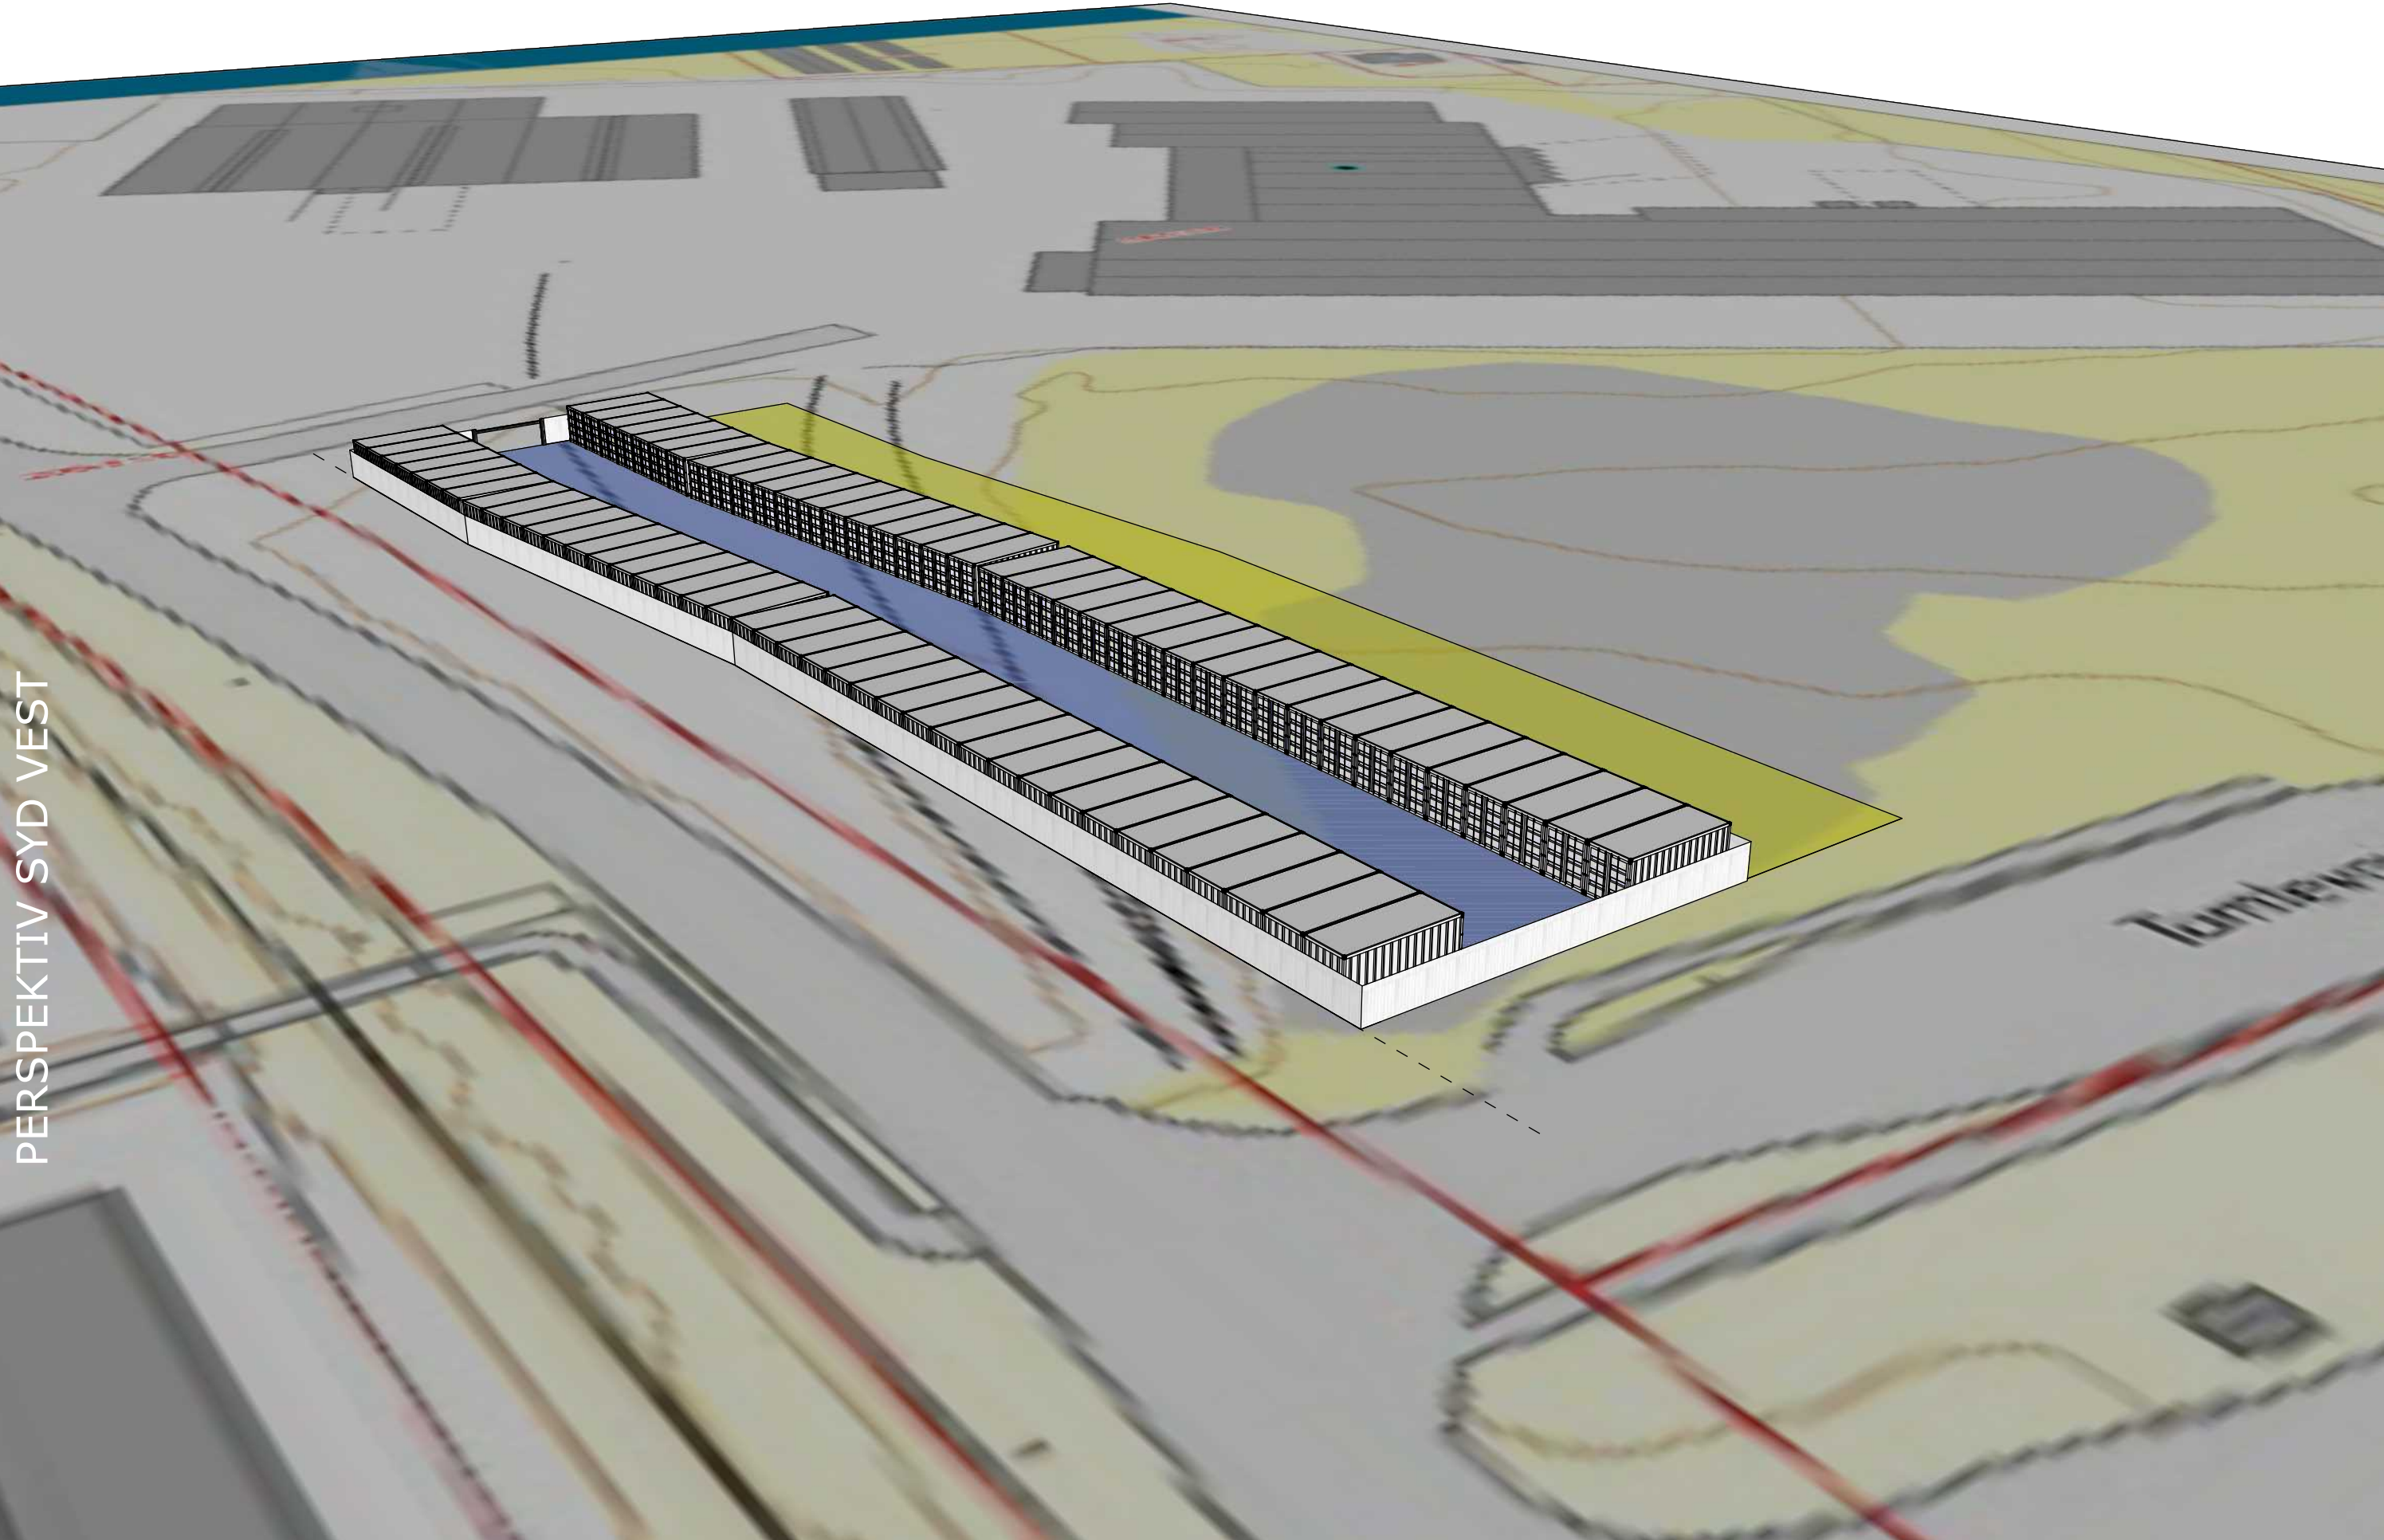

PERSPEKTIV SYD VEST

PERSPEKTIV SYD ØST

