


(568431.71,
7025162.53)

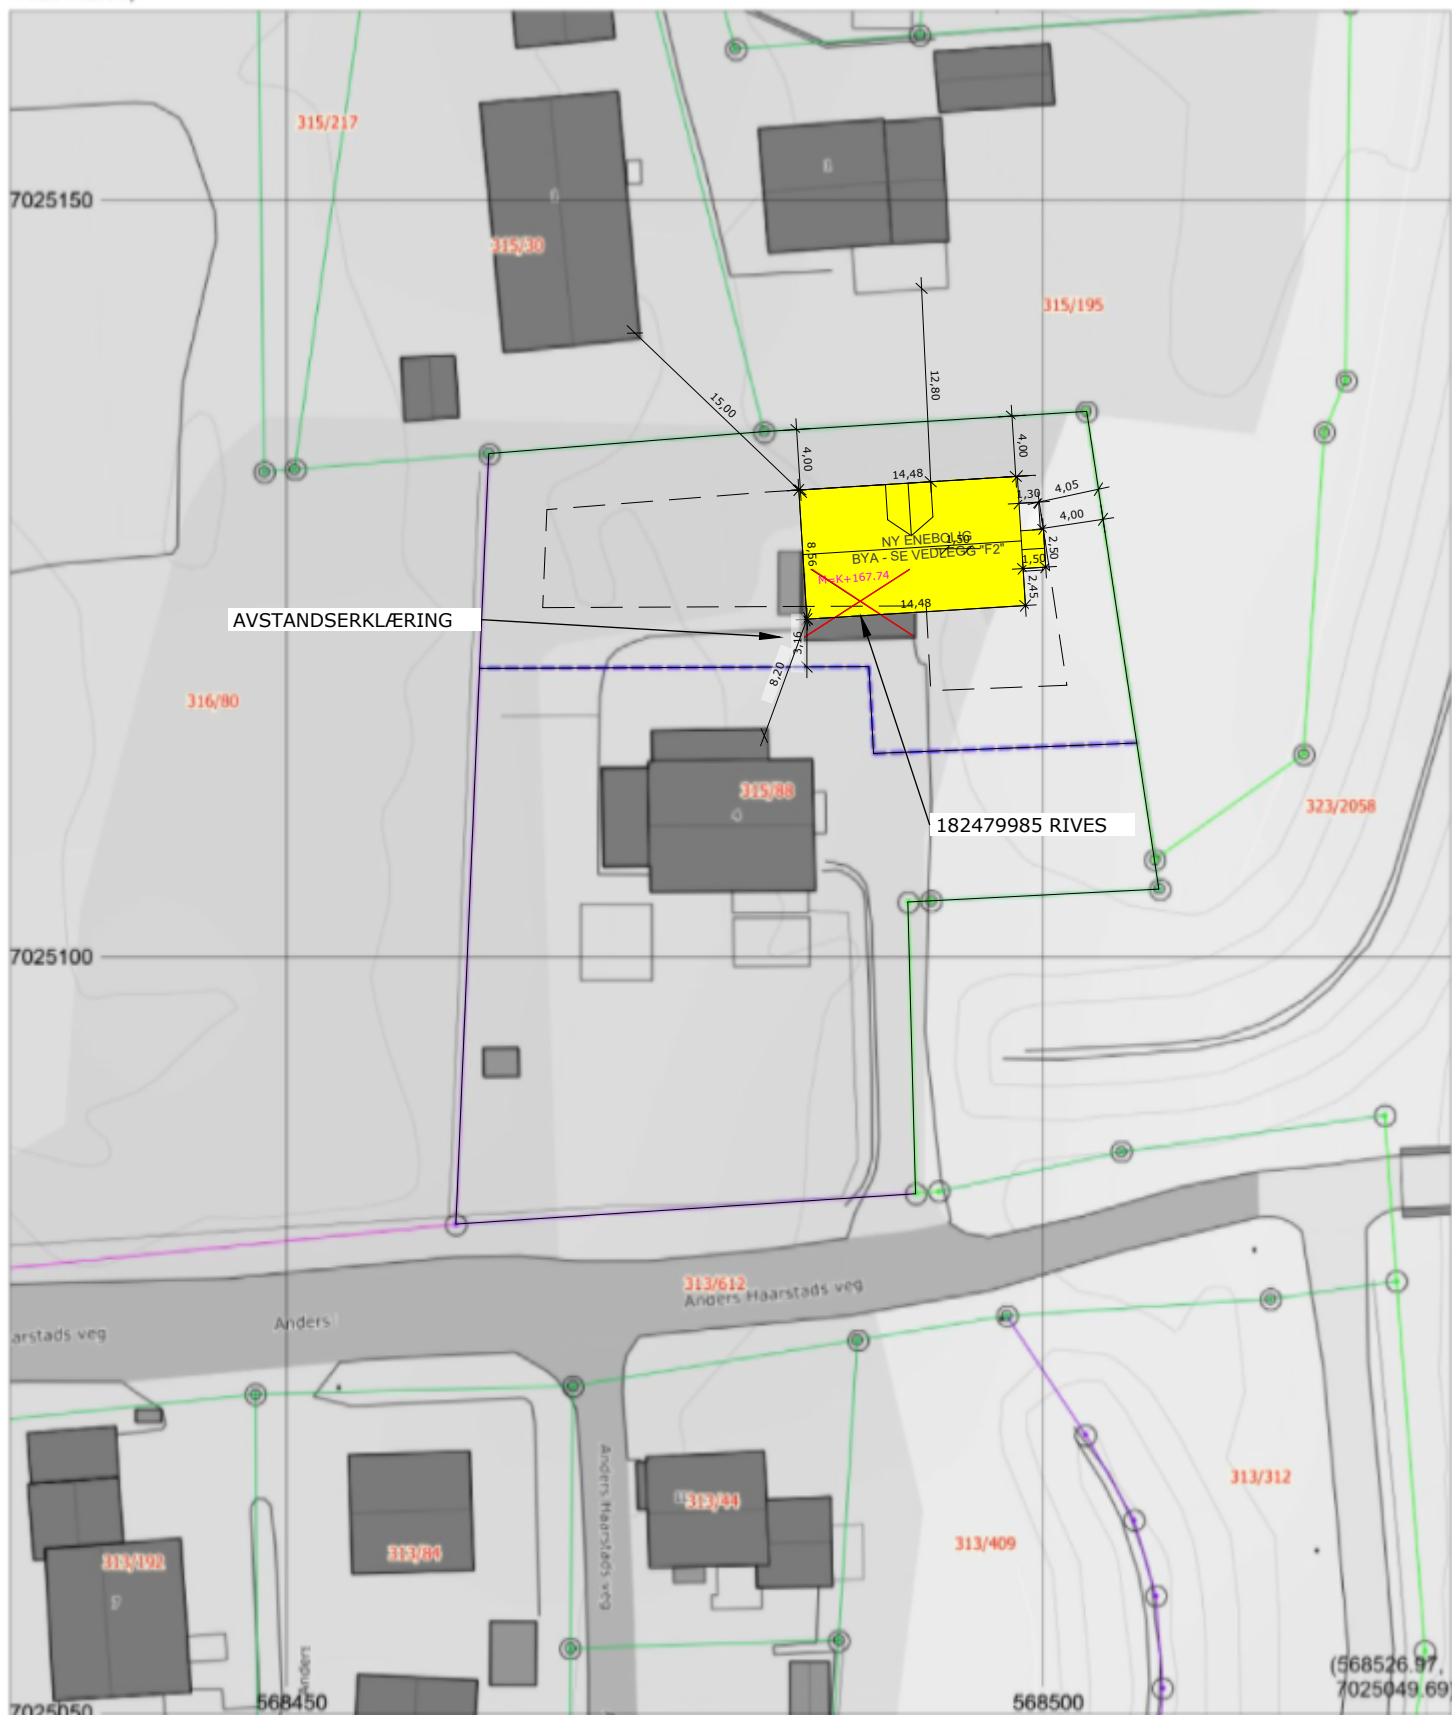

Anders Haarstads veg 4B

D1-SITUASJONSPLAN

Gbr: 315/88

Konsepthus AS - Tegnebua



Målestokk: 1:500
Dato:13/4-2026
Format A4

7025150

315/217

315/30

315/195

GUL STØYSONE

MUA TOTALT 360 kvm

MUA Hvit støysone 140 kvm

D=4m Snuplass

316/90

7025100

315/80

323/2058

UTVIDET BRUK AV AVKJØRSEL EKS. AVKJØRSEL ER GODKJENT

SIKT I MER ENN 50 METER

SIKT I MER ENN 35 METER

313/612 Anders Haastads veg

313/44

313/409

313/312


7025150

568450

Anders Haastads veg

568500

568526.97, 7025049.69

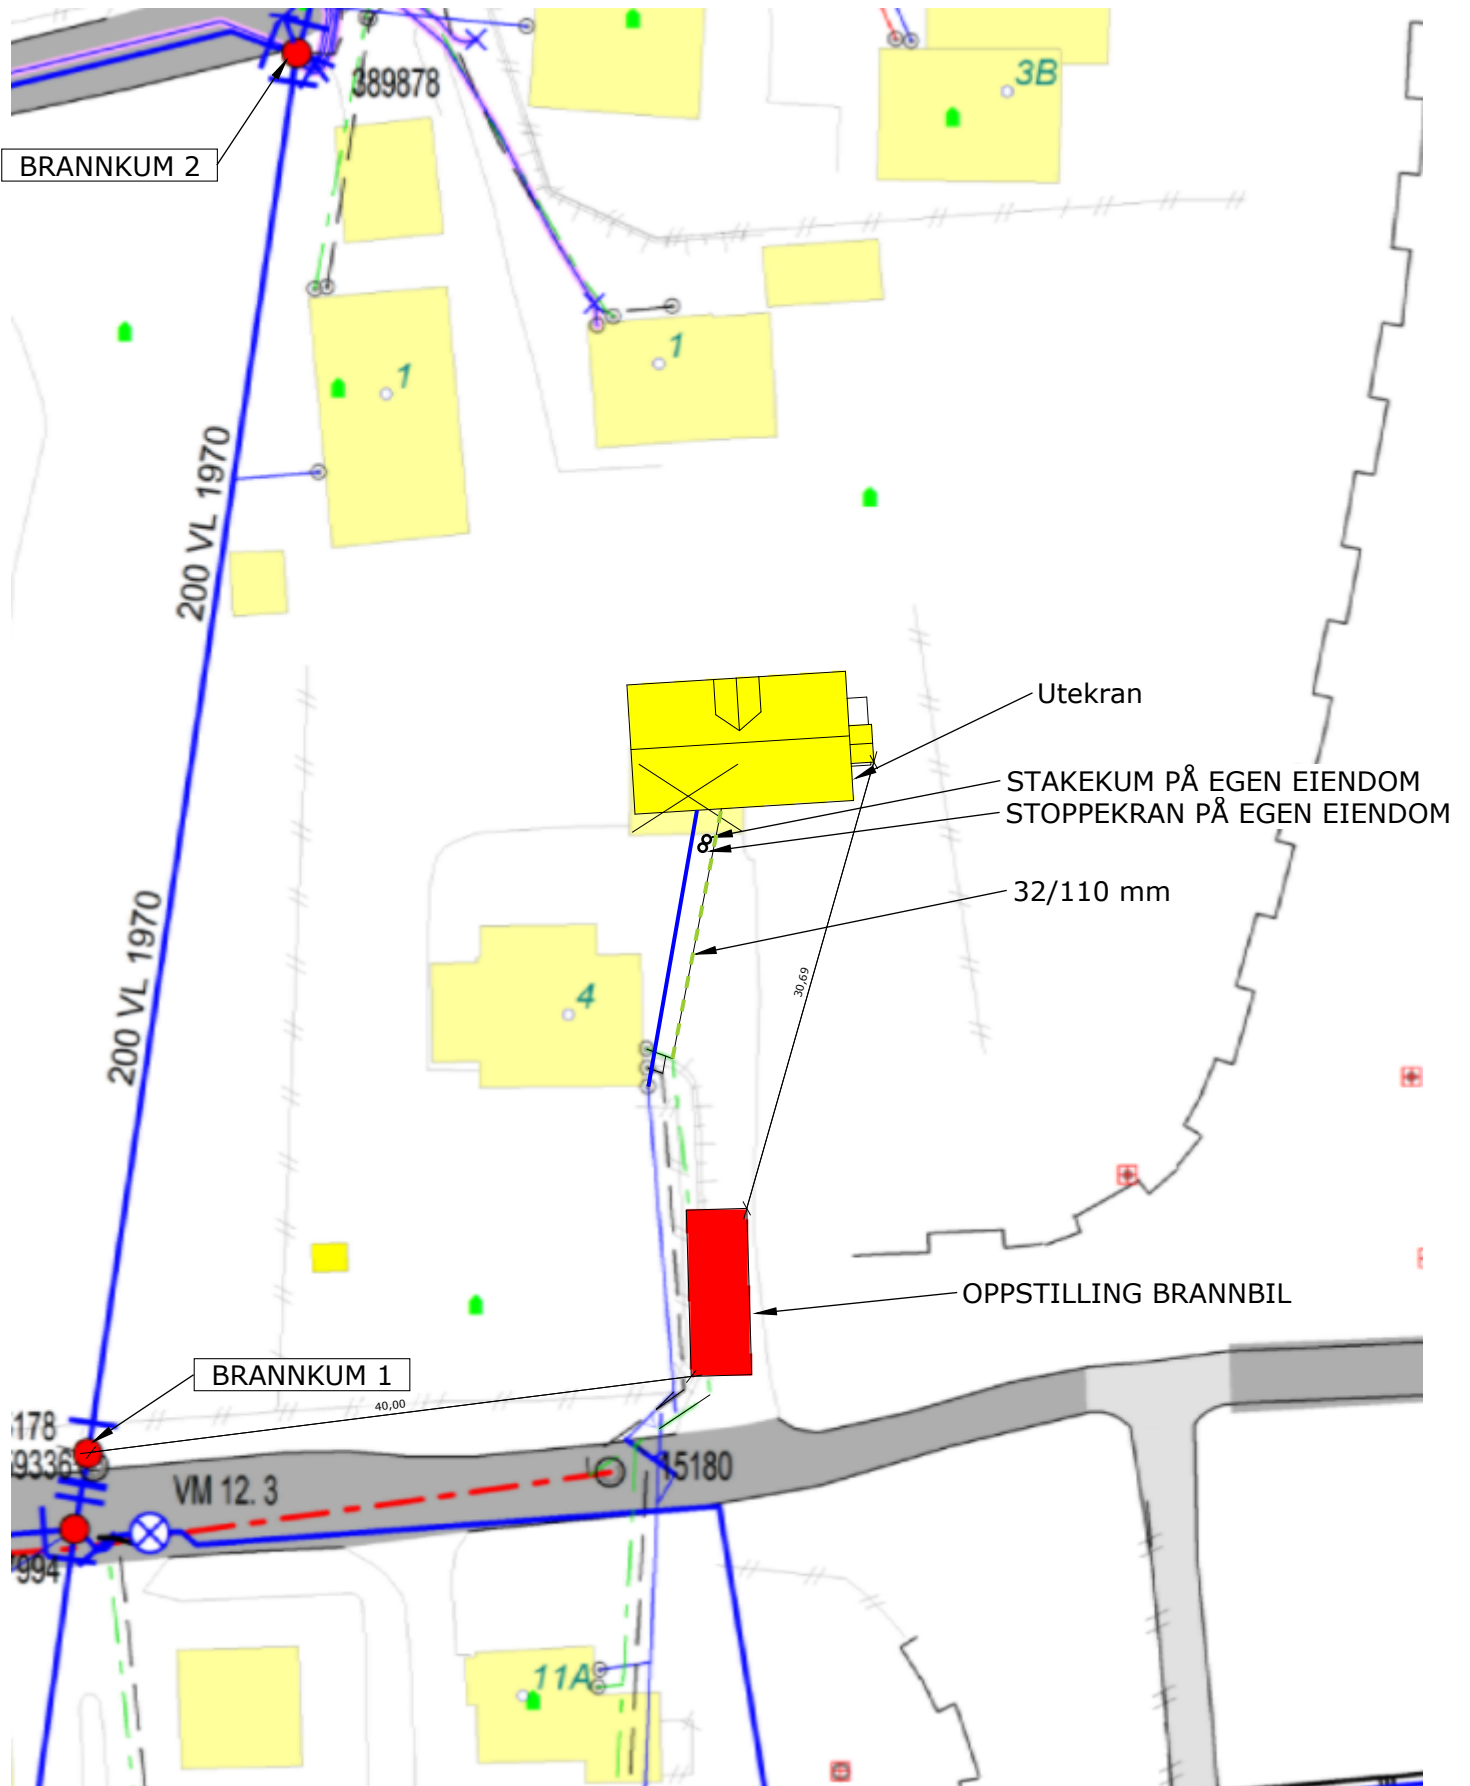

D3-VA-PLAN

Gbr: 315/88

Konsepthus AS - Tegnebua